





PK= 0+215.621
 CV= 3.700
 KV= 2000.000
 W = 0.004
 Lv= 8.820
 D = -0.003

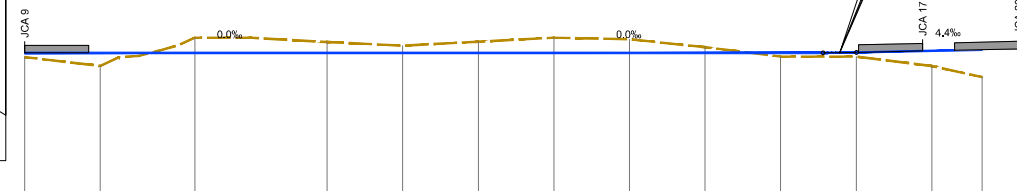

PLANO DE COMPARACION

P.K.		0+000												0+200				
DISTANCIAS	AL ORIGEN	0.000	20.000	45.000	80.000	100.000	120.000	140.000	180.000	200.000	220.000	240.000	253.263					
	PARCIALES	0.000	20.000	25.000	35.000	20.000	20.000	20.000	20.000	20.000	20.000	20.000	20.000	13.263				
ORDENADAS	RASANTE	3.700	3.700	3.700	3.700	3.700	3.700	3.700	3.700	3.700	3.700	3.719	3.808	3.866				
	TERRENO	3.47	3.01	4.50	4.27	4.08	4.29	4.50	4.42	4.00	3.50	3.50	3.00	2.41				
COTAS ROJAS	DESMONTE			0.80	0.97	0.38	0.99	0.80	0.72	0.30								
	TERRAPLEN	0.23	0.69								0.20	0.22	0.80	1.45				

ACUERDOS VERTICALES

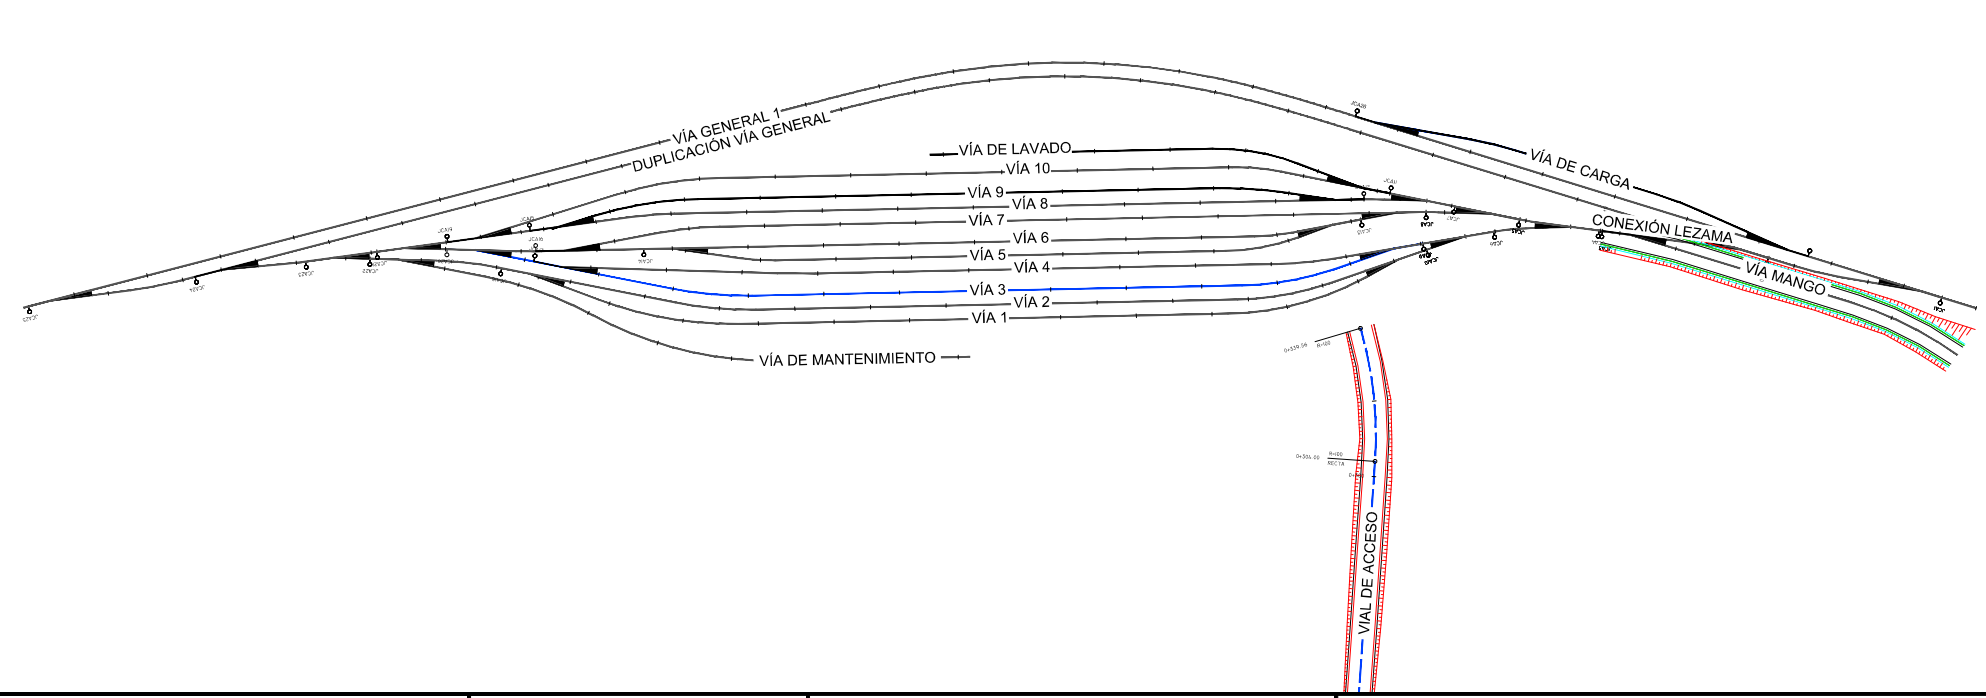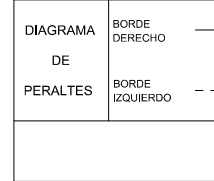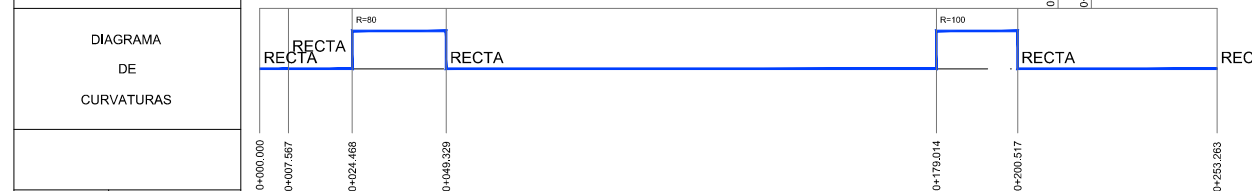

OHARRAK:
 NOTAS:

REV.	PRIMERA EMISION	FECHA	Nombre	COMP.	OBRA
		Sep-17			
BERRIKUSPENAK / REVISIONES					
AHOLKULARIA / CONSULTOR			INGENIARI EGILEA		
PAYMACOTAS EUSKADI			INGENIERO AUTOR		
AHOLKULARIAREN ERREFERENTZIA			ERREFERENTZIA		
REFERENCIA CONSULTOR			REFERENCIA		
04_01_TRAZADO PLANTA Y PERFIL LONG					