




PLANO DE COMPARACION

P.K.		0+000									
DISTANCIAS	AL ORIGEN	0.000	20.000	60.000	80.000	120.000	140.000	160.000	180.000	192.915	
	PARCIALES	0.000	20.000	40.000	20.000	40.000	20.000	20.000	20.000	12.915	
ORDENADAS	RASANTE	3.700	3.700	3.700	3.700	3.700	3.700	3.700	3.700	3.700	
	TERRENO	3.30	3.43	4.00	4.00	4.03	4.22	4.00	3.36	3.25	
COTAS ROJAS	DESMONTE			0.36	0.30	0.33	0.52	0.30			
	TERRAPLEN	0.40	0.27						0.34	0.45	

ACUERDOS VERTICALES

DIAGRAMA DE CURVATURAS

DIAGRAMA DE PERALTES

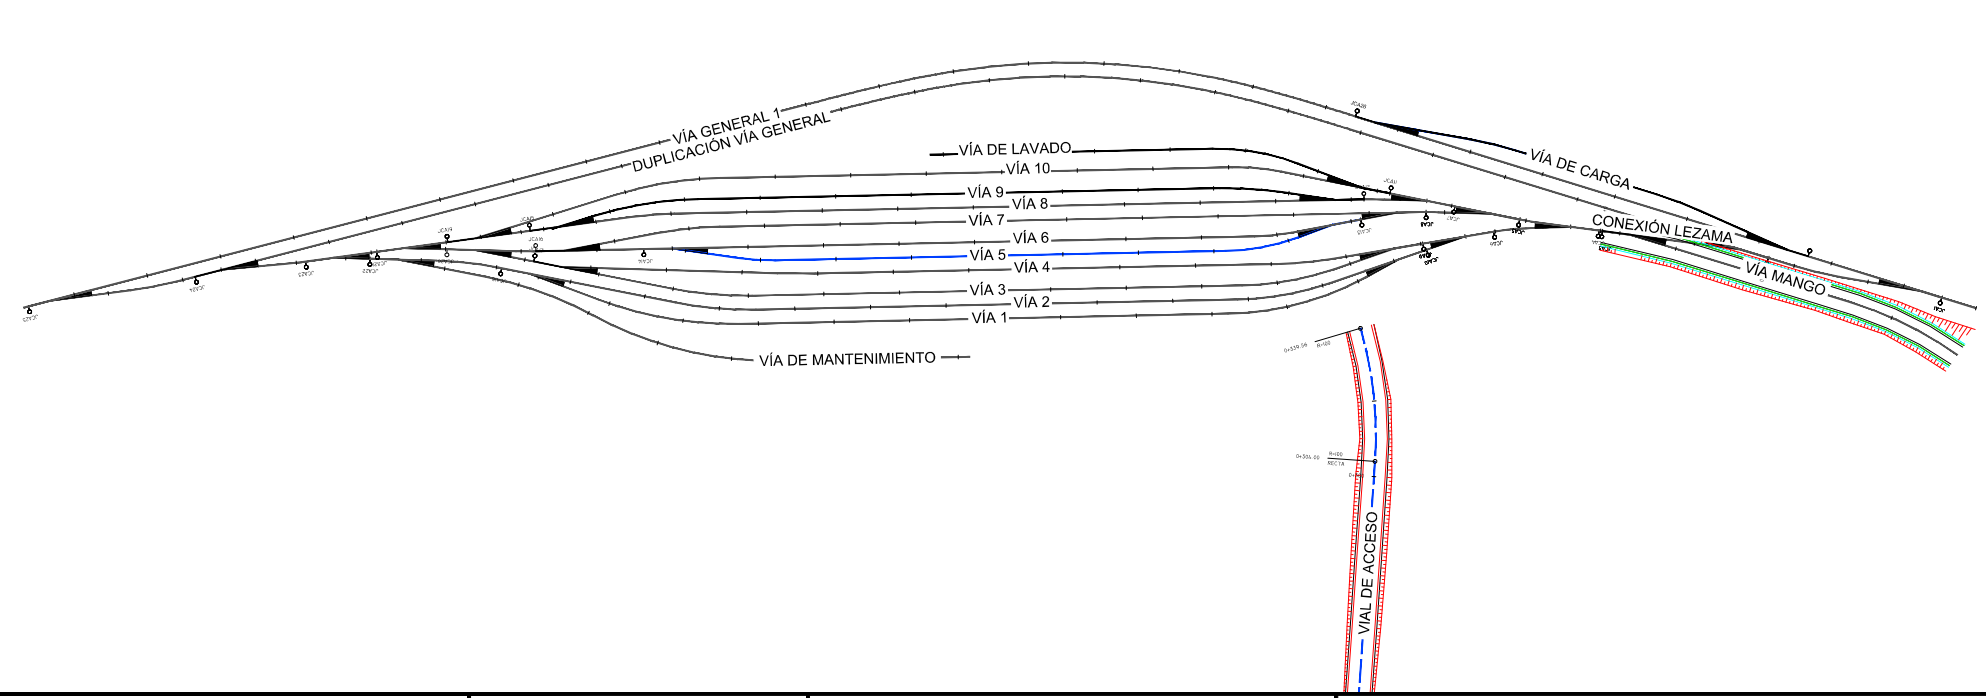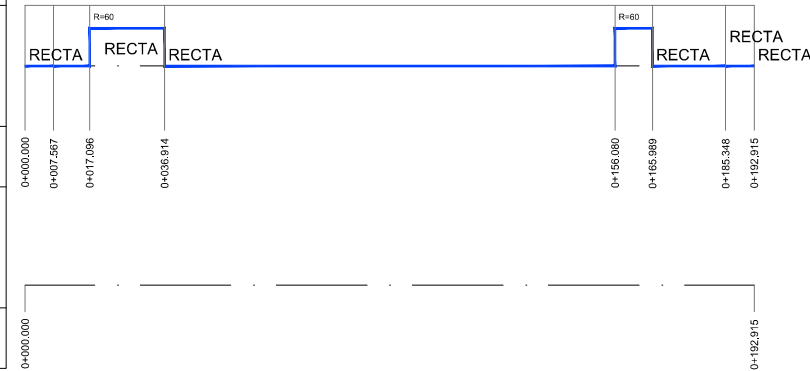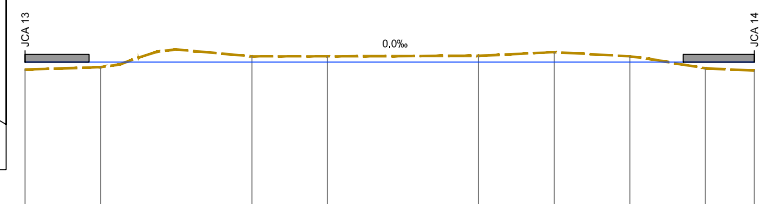

OHARRAK:
NOTAS:

REV.	PRIMERA EMISION	FECHA	Nombre	COMP.	OBRA
		Sep-17			
BERRIKUSPENAK / REVISIONES					
AHOLKULARIA / CONSULTOR			INGENIARI EGILEA		
PAYMACOTAS EUSKADI			INGENIERO AUTOR		
AHOLKULARIAREN ERREFERENTZIA			ERREFERENTZIA		
REFERENCIA CONSULTOR			REFERENCIA		
04_01_TRAZADO PLANTA Y PERFIL LONG					