




SECCIÓN 6 - 6

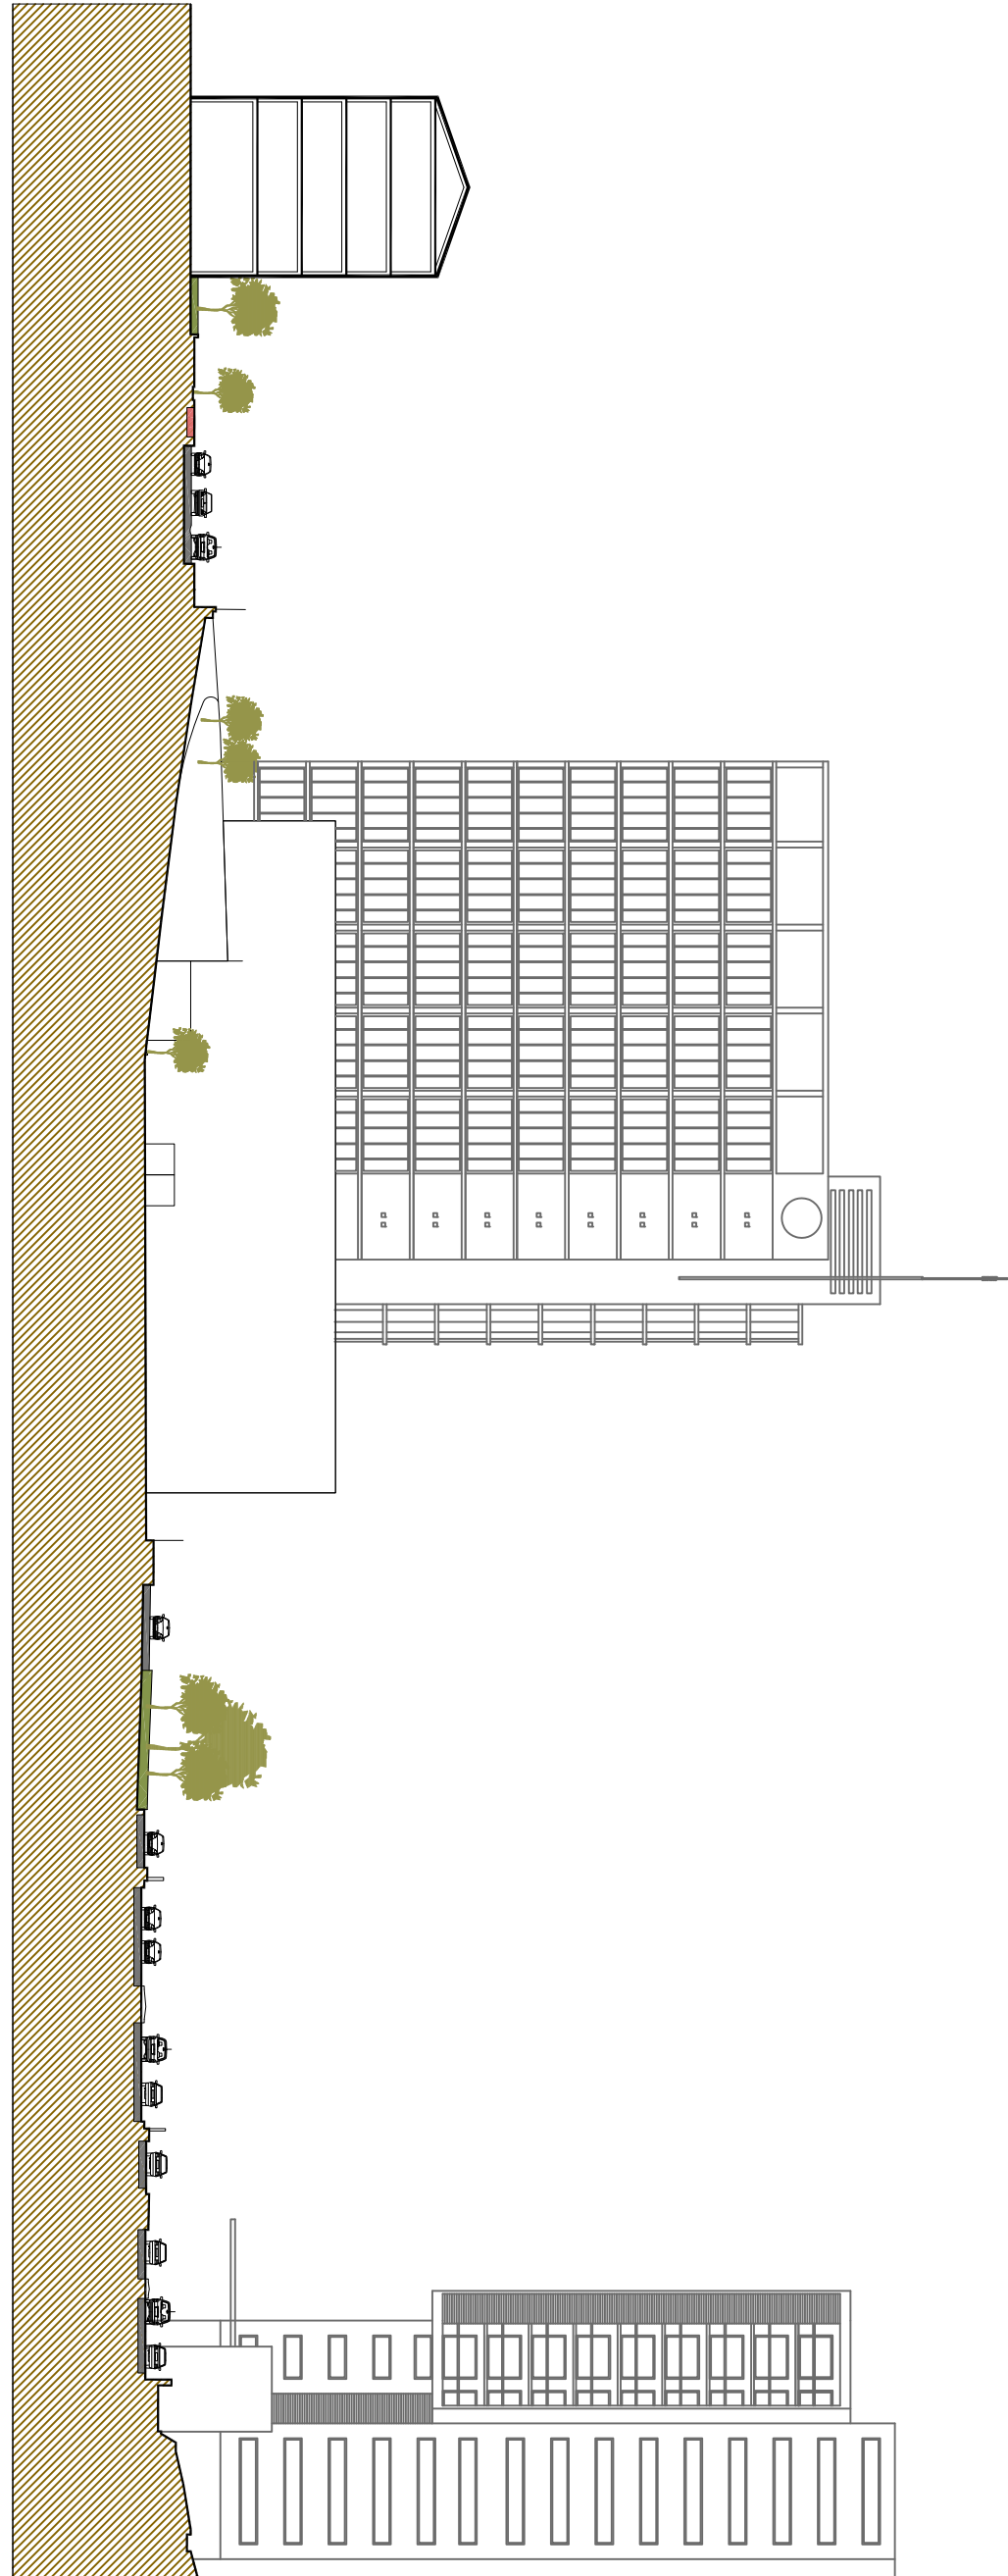

SECCIÓN 8 - 8'

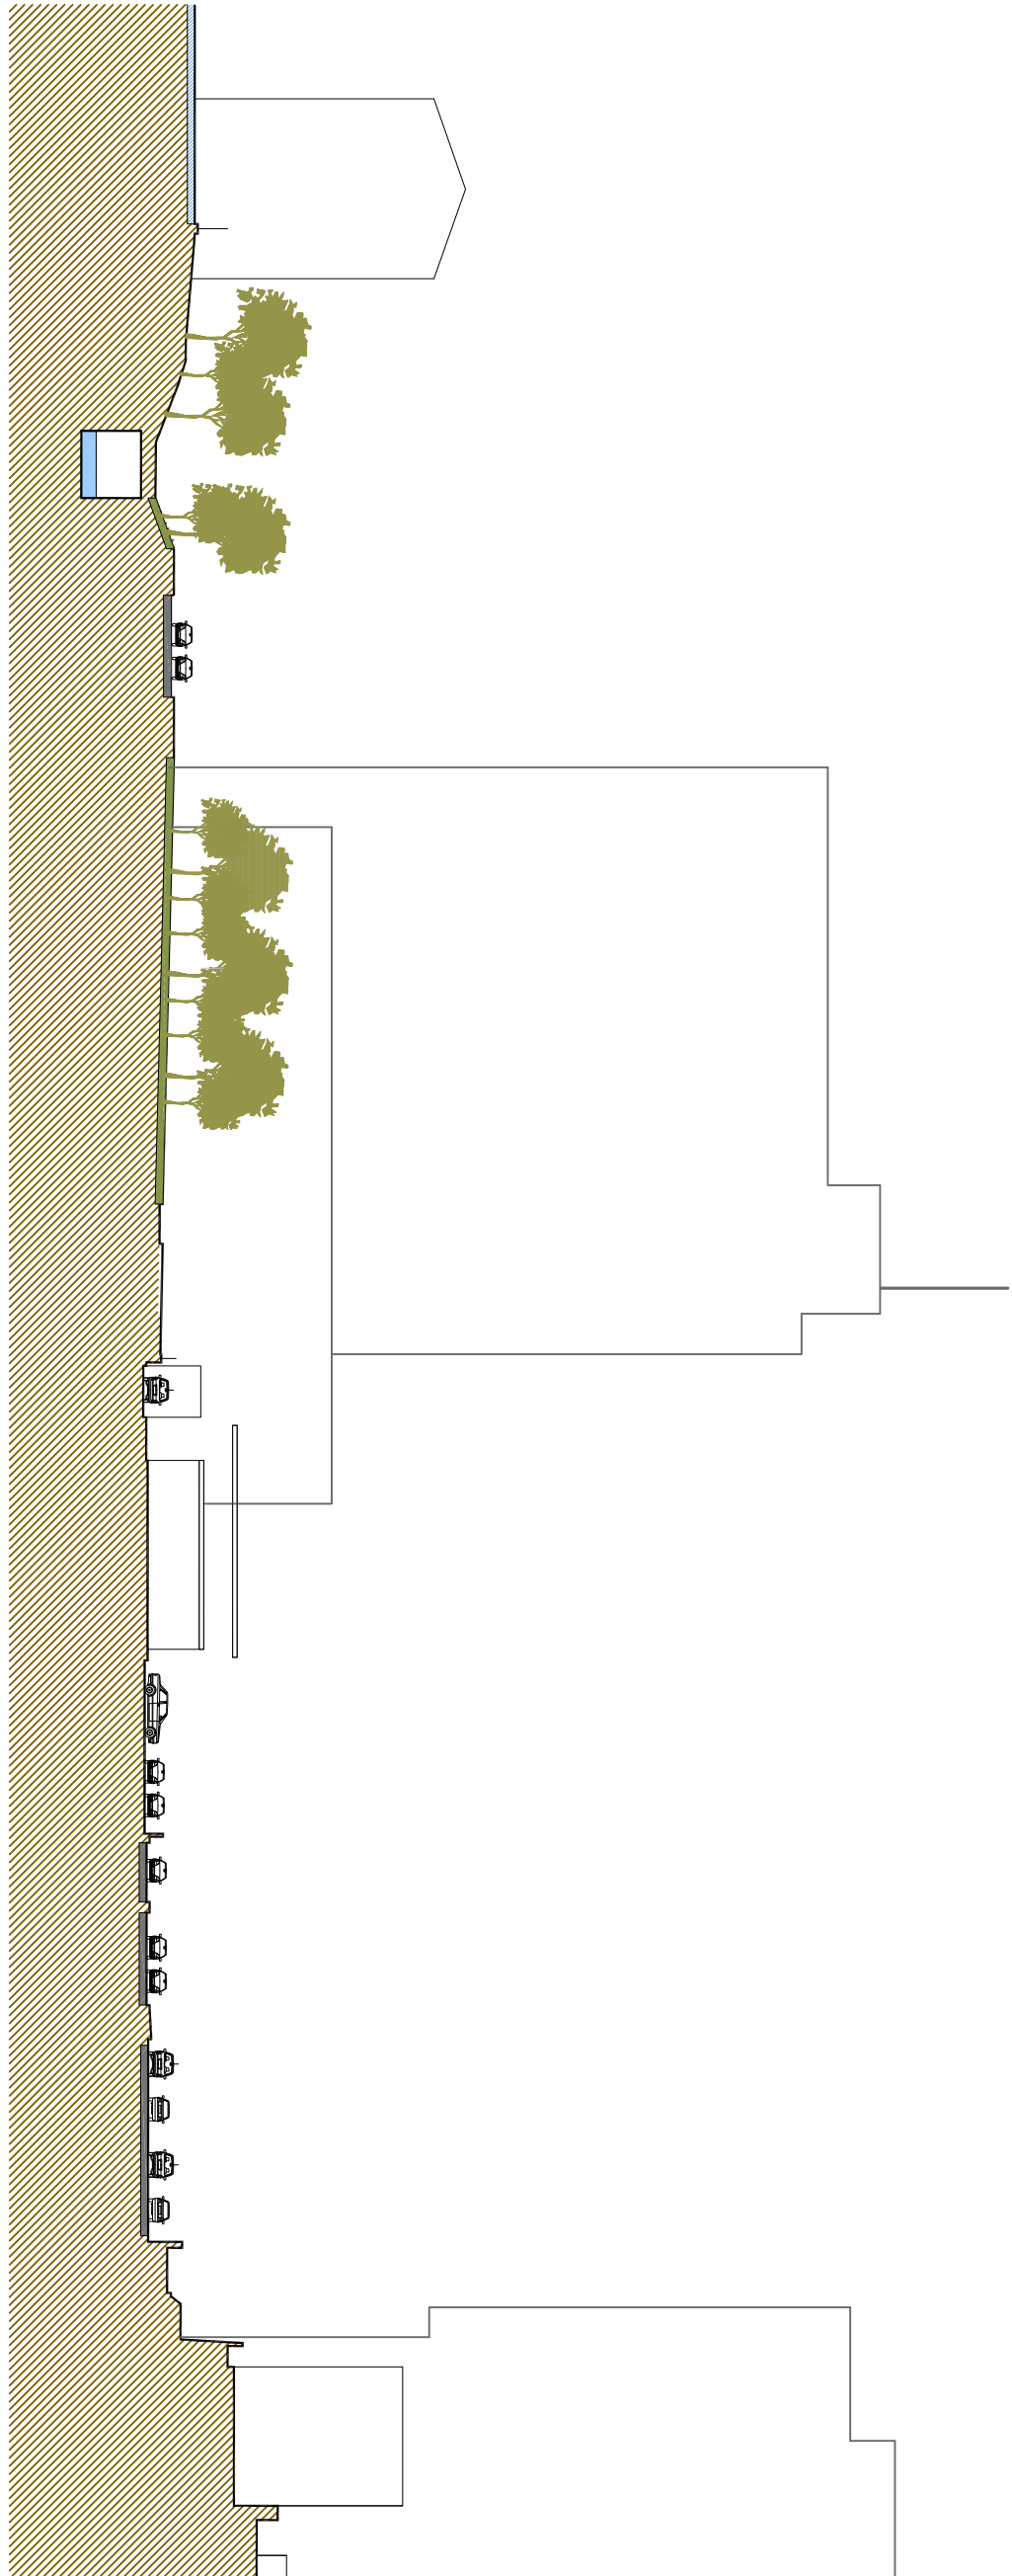

SECCIÓN 7 - 7

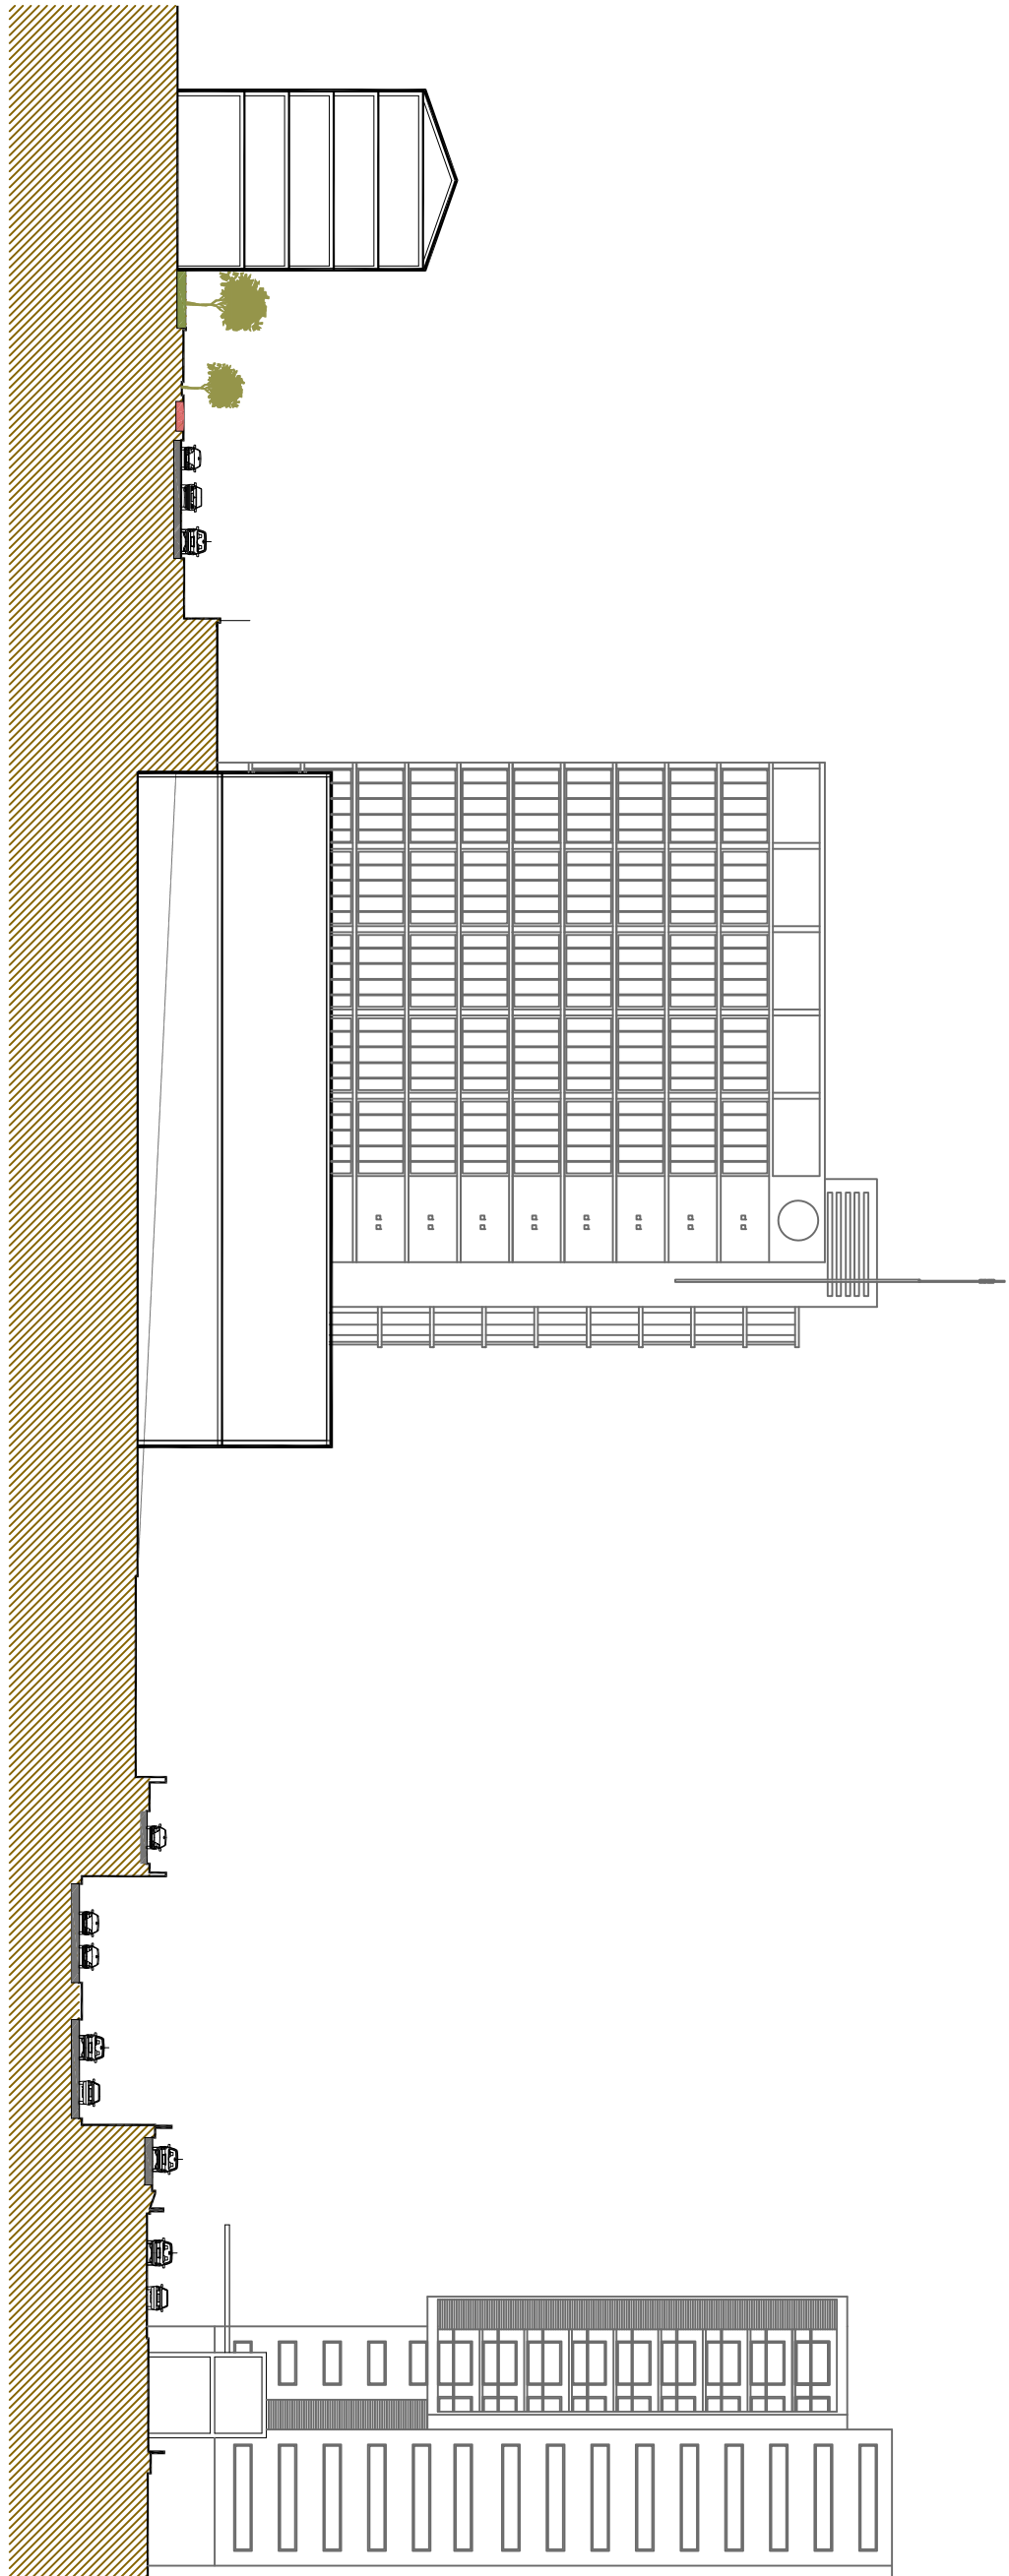

SECCIÓN 9 - 9'

