


SISTEMA DE INSTRUMENTALES PARA:
 N2 / V / AC / A / H / H / AS / N2 (NS5)

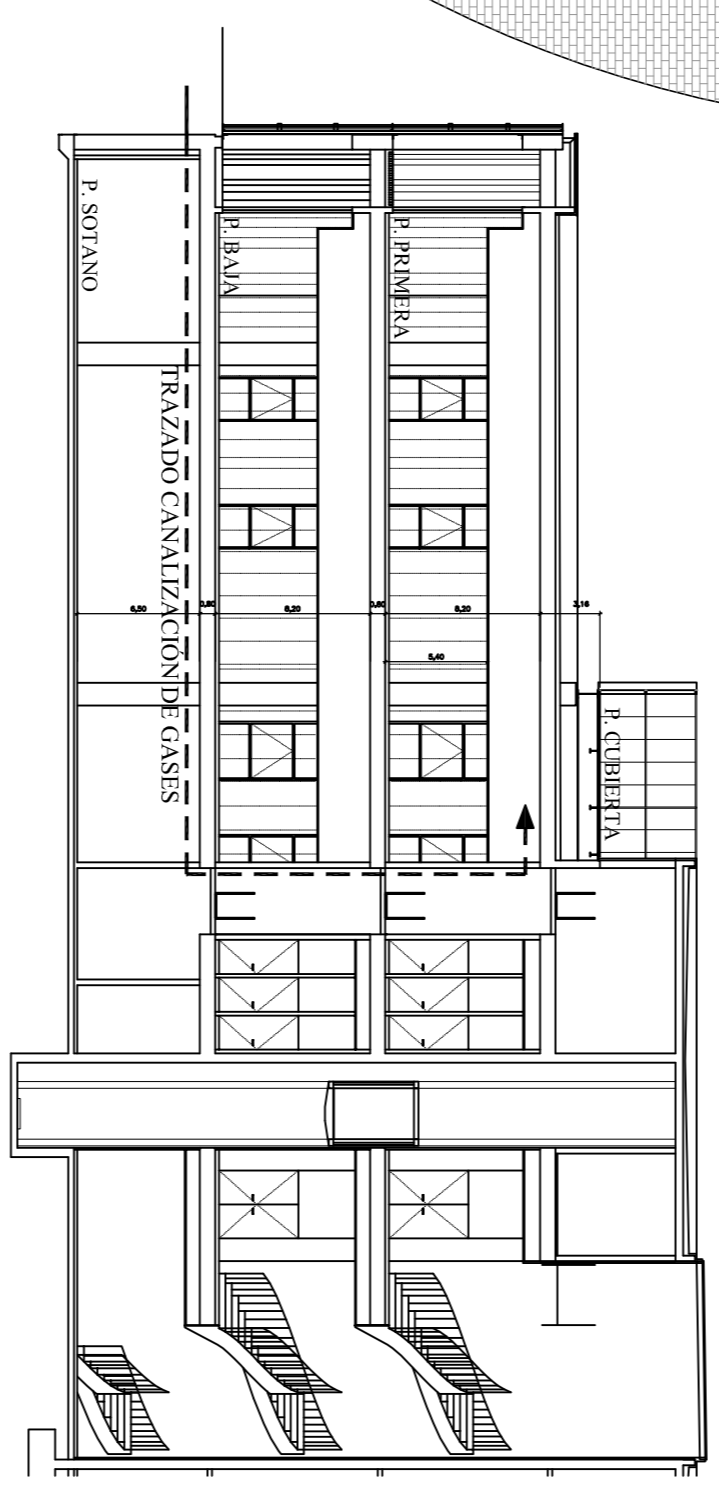

SECCION A-A'

MEMORIA DE GASES INSTRUMENTALES

- CANALIZACION GASES COLGADA EN FORJADO TECHO GARAJE PARA: N2 / V / AC / A / H / H / AS / N2 (NS5)
- CANALIZACION ENTERRADA EN URBANIZACION PARA: N2 / V / AC / A / H / H / AS / N2 (NS5)
- ☑ MONTANTE VERTICAL DE GASES HASTA PLANTA PRIMERA PARA: N2 / V / AC / A / H / H / AS / N2 (NS5)
- ☒ ARQUETA DE PASO 0x60