


ERREFERENTZIA AHOLKULARIA REFERENCIA CONSULTOR	ERREFERENTZIA REFERENCIA
---	-----------------------------

RAZADO / RAZADURA	PLANU-ZNB/N. PLANO
	B-M1-29 HORRIA / HOJA 1 de 1

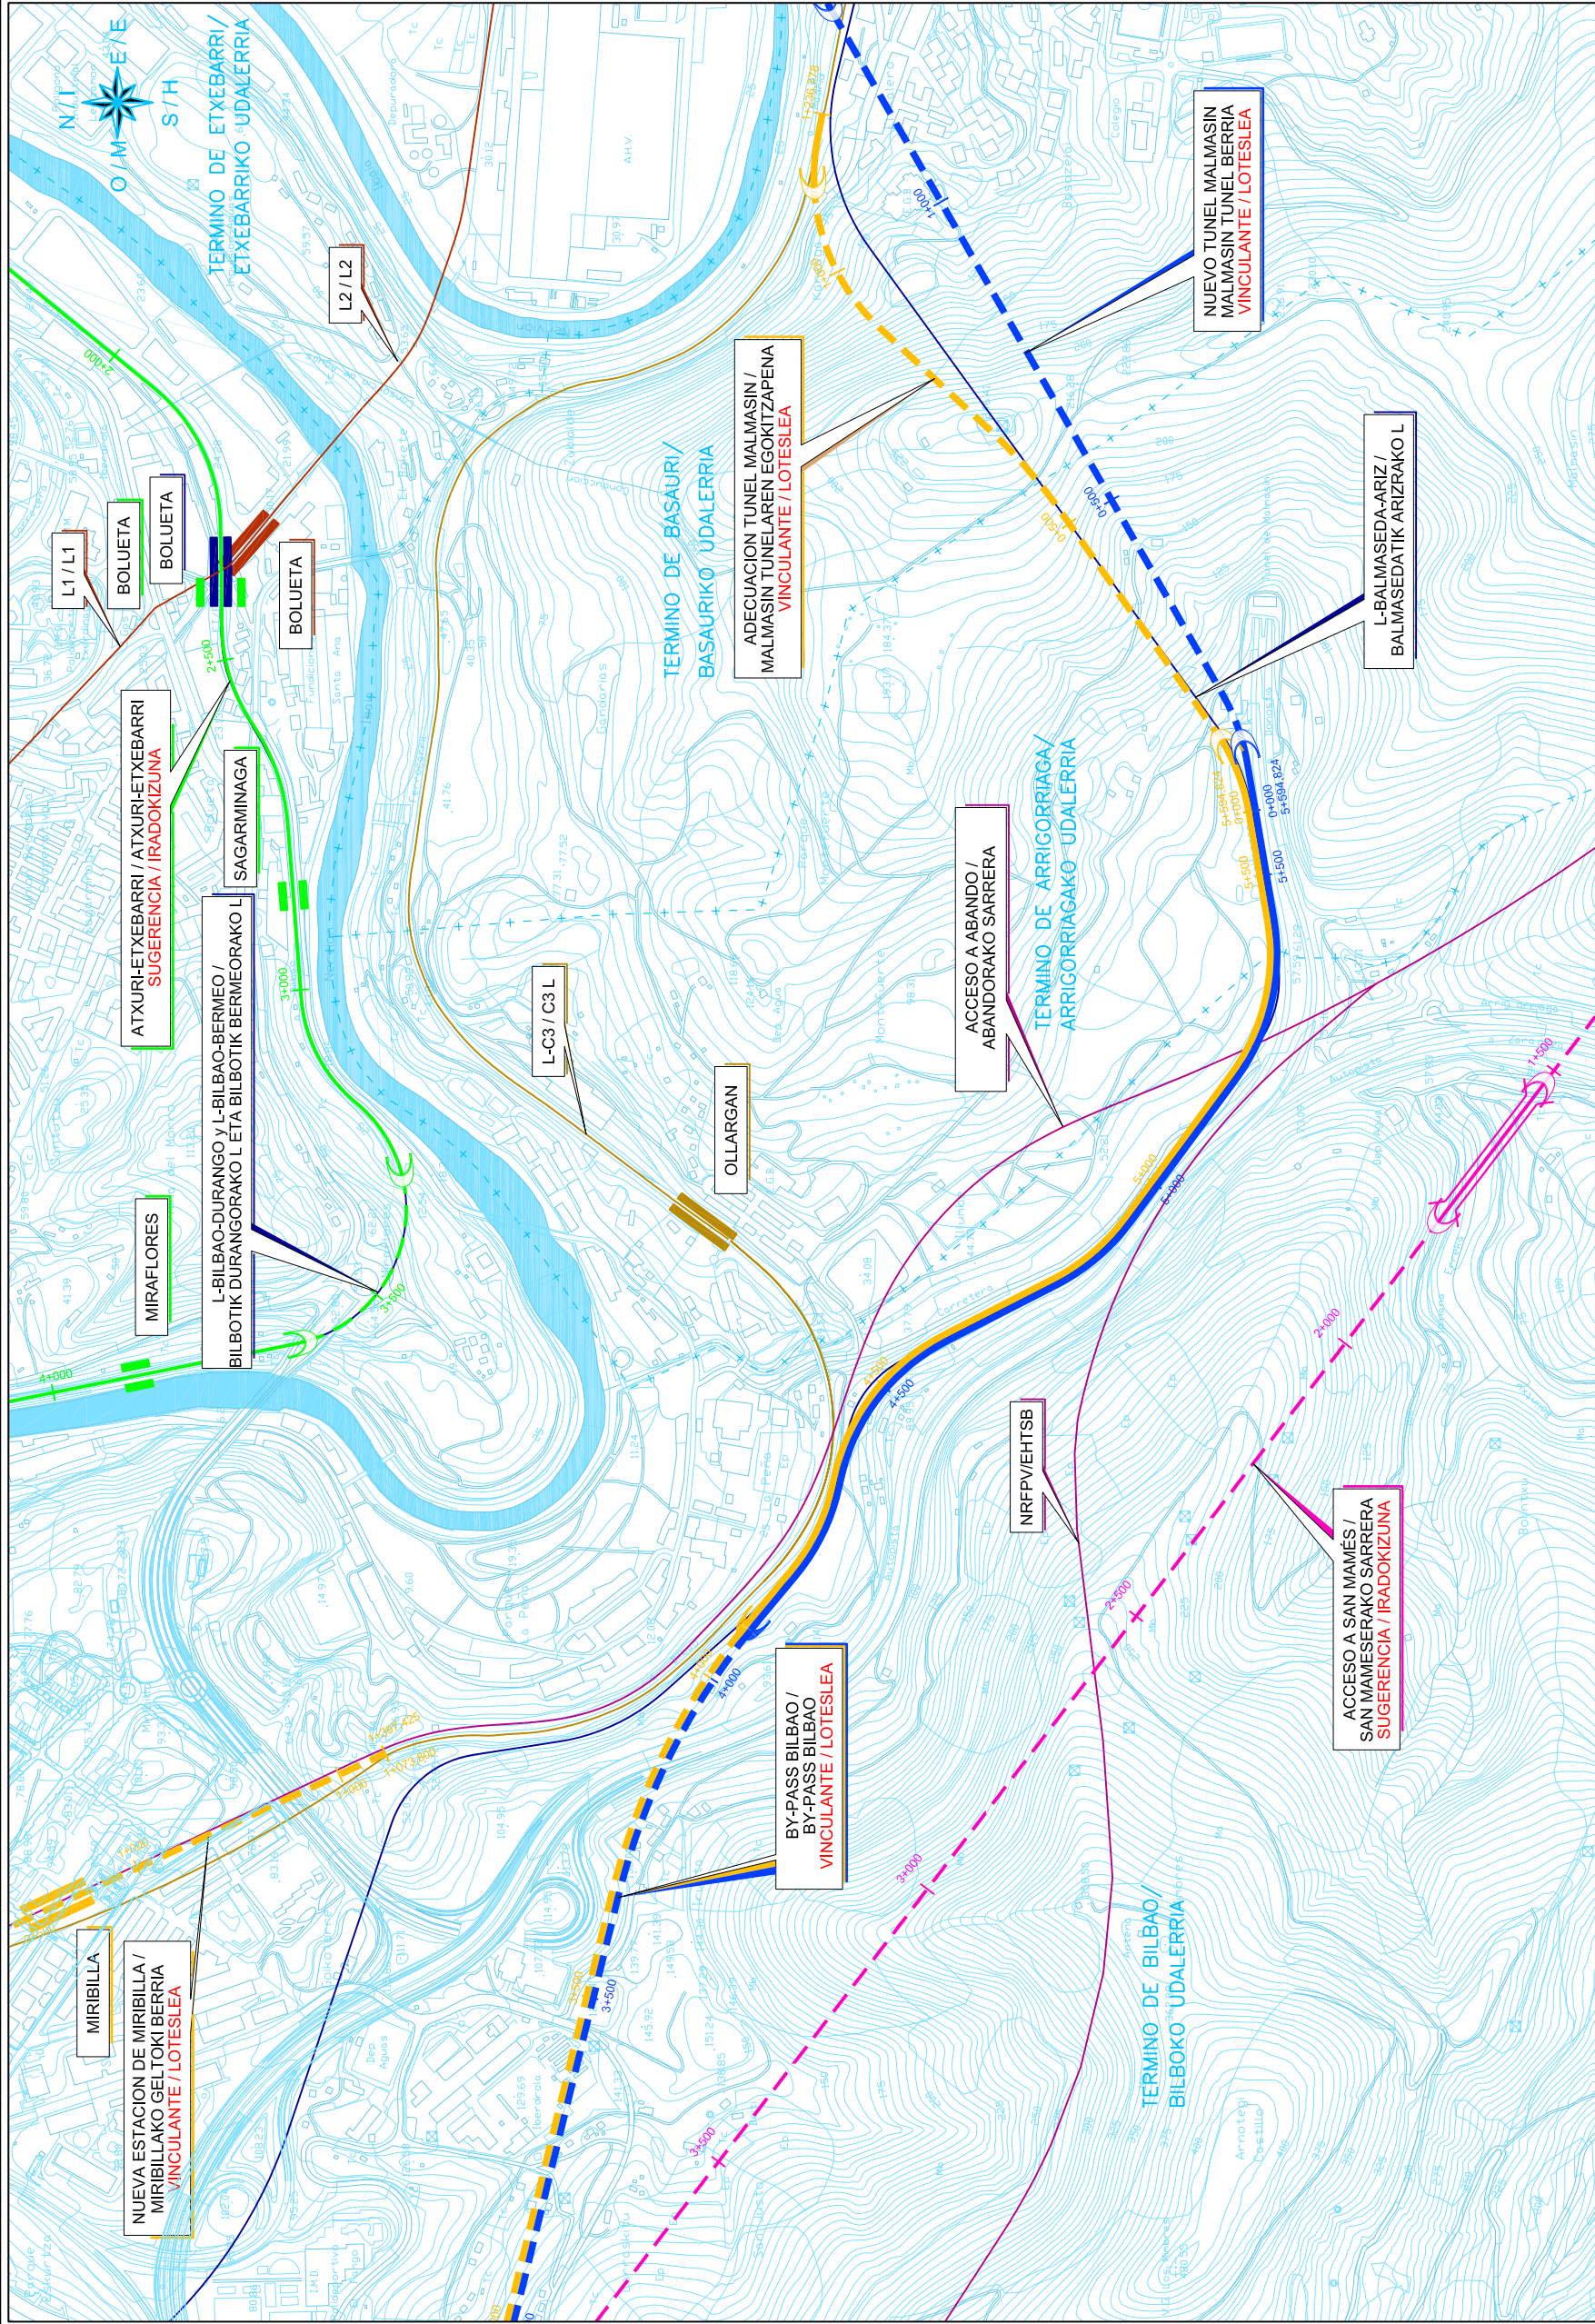

LIMITES / MUGAK	
— + — — + —	LIMITE TERMINO MUNICIPAL / UDALERRI MUGA
— + — + — + —	LIMITE TERRITORIO HISTORICO / LURRALDE HISTORIKO MUGA
— — — — —	LIMITE TERMINO AUTONOMICO / AUTONOMIA MUGA


ESTACIONES / GELTOKIAK

LEYENDA / LEGENDA	
	METRO BILBAO
	RED EXISTENTE / DAGOEN SAREA
	SUGERENCIA / IRADOKIZUNA
	VINCULANTE / LOTESLEA
	ANCHO METRICO / ZABALERA METRIKOA
	RED EXISTENTE / DAGOEN SAREA
	SUGERENCIA / IRADOKIZUNA
	VINCULANTE / LOTESLEA
	ANCHO IBERICO / ZABALERA IBERIKOA
	RED EXISTENTE / DAGOEN SAREA
	SUGERENCIA / IRADOKIZUNA
	VINCULANTE / LOTESLEA
	TRANVIA / TRANBIA
	RED EXISTENTE / DAGOEN SAREA
	SUGERENCIA / IRADOKIZUNA
	VINCULANTE / LOTESLEA

The diagram shows a station layout with two main tracks and two platforms. The tracks are represented by horizontal lines. The platforms are represented by vertical lines. The station is labeled 'ESTACION / GELTOKIA' in the center. The tracks are labeled 'TRAZADO A CIELO ABIERTO / AIRE ZABALEAN TRAZADURA' on the left and 'TRAZADO EN TUNEL / TUNELEAN TRAZADURA' on the right. The platforms are labeled 'ESTACIONES / GELTOKIAK' on the left and 'VIADUCTO / BIDEZUBIAN TRAZADURA' on the right.

LIMITES / MUGAK	
— + — — + —	LIMITE TERMINO MUNICIPAL / UDALERRI MUGA
— + — + — + —	LIMITE TERRITORIO HISTORICO / LURRALDE HISTORIKO MUGA
— — — — —	LIMITE TERMINO AUTONOMICO / AUTONOMIA MUGA

ESTACIONES / GELTOKIAK

  EUSKO JAURLARITZA GARRALO ETA HERRILAN SAILA	GOBIERNO VASCO DEPARTAMENTO DE TRANSPORTES Y OBRAS PÚBLICAS	EGITASMOAREN EZTERKETA TA ZUZENKETA : INSPEKZIO Y DIREKZIO DEL PROYECTO IMEBISA 	ESKALA : ESCALA 1:10.000  (A-3)	PROIEKTU IZENBURUA MODIFIKAZIOEN P.T.S. DE LA RED FERROVIARIA DE LA C.A.P.V. PARA EL TITULO DEL PROYECTO AREA FUNCIONAL DEL BILBAO METROPOLITANO Y OTROS MUNICIPIOS. APROBACION INICIAL/ EAE-KO TRENBIDE SAREAREN LAP-AREN ALDAKETA BILBAO METROPOLITANO ETA BESTE UDALERRIEN EREMU FUNTZIONALERAKO. HASIERAKO ONESPENA	PLANO - ZINB/N. PLANO	B-M1-29	HORRIA / HOJA	1 de 1
					PLANO - IZENBURUA TITULO DEL PLANO	TRAZADO / TRAZADURA		